
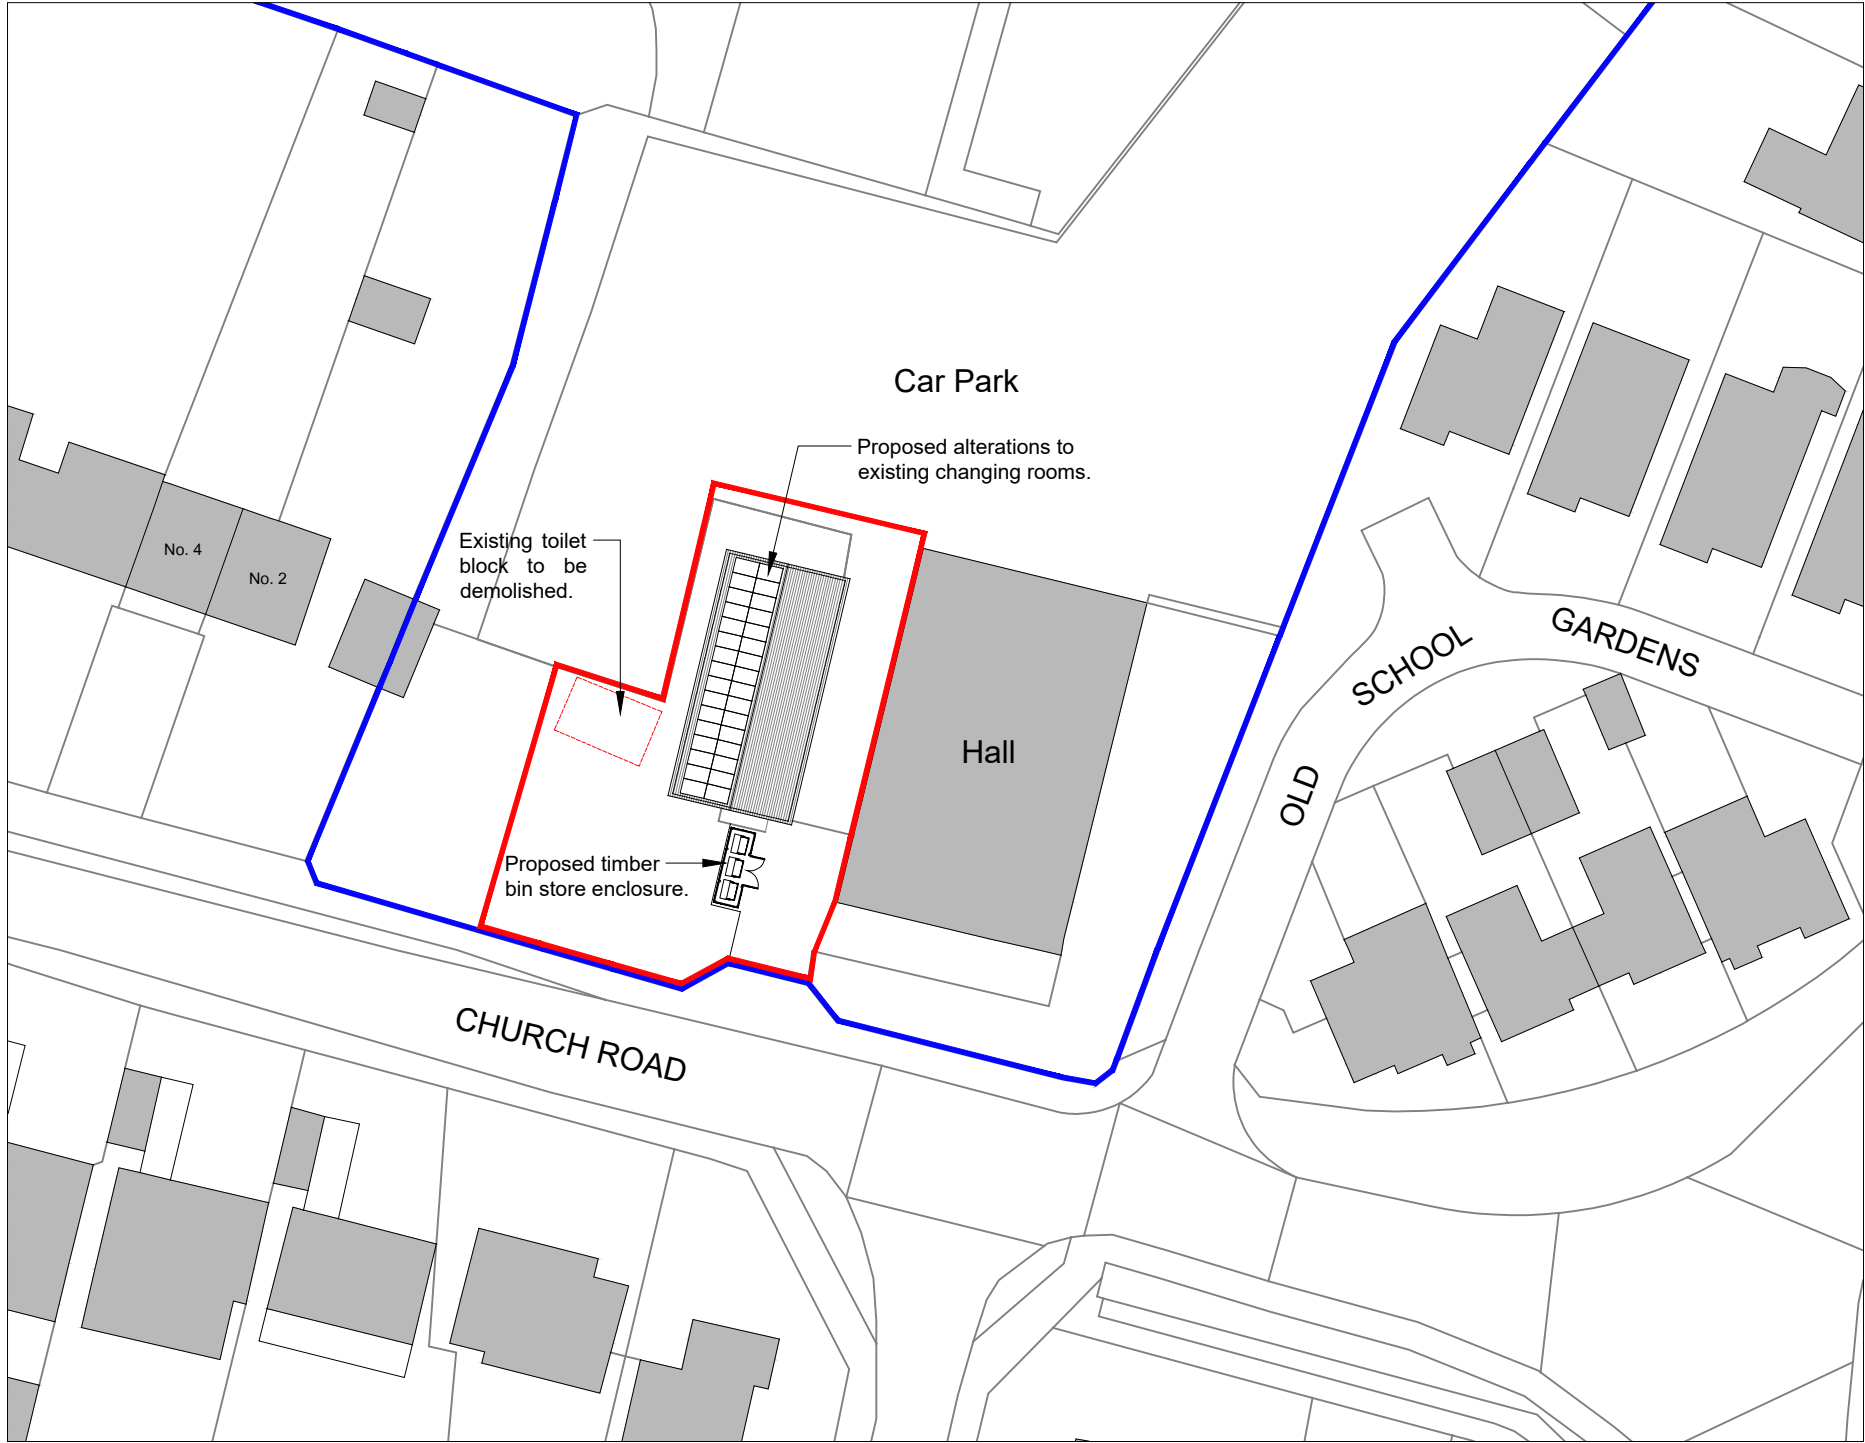


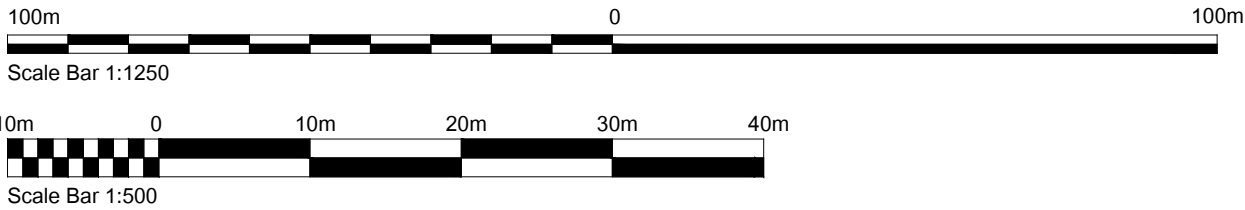


SITE PLAN
SCALE 1:500

The copyright of this drawing is vested with Coloini + Lane Architecture Limited and must not be copied or reproduced with the consent of the company. Figured dimensions to be taken from this drawing. DO NOT SCALE, OTHER THAN FOR PLANNING PURPOSES ONLY.

All contractors must visit the site and be responsible for checking all setting out dimensions and notifying Coloini + Lane Architecture Limited of any discrepancies prior to any manufacture or construction work.

PROJECT NO.	DRAWING NO.	REVISION	SIZE	SCALE	DATE	 COLOINI + LANE Forward House ■ 17 High Street Henley-in-Arden ■ B95 5AA T 0121 339 5959 ■ W coloini-lane.com
21181	001	-	A3	1:500/1250	FEB 2023	
PROJECT			DRAWING TITLE			
WOOTTON CHANGING ROOMS, CHURCH ROAD, MK43 9EU			SITE LOCATION PLAN			

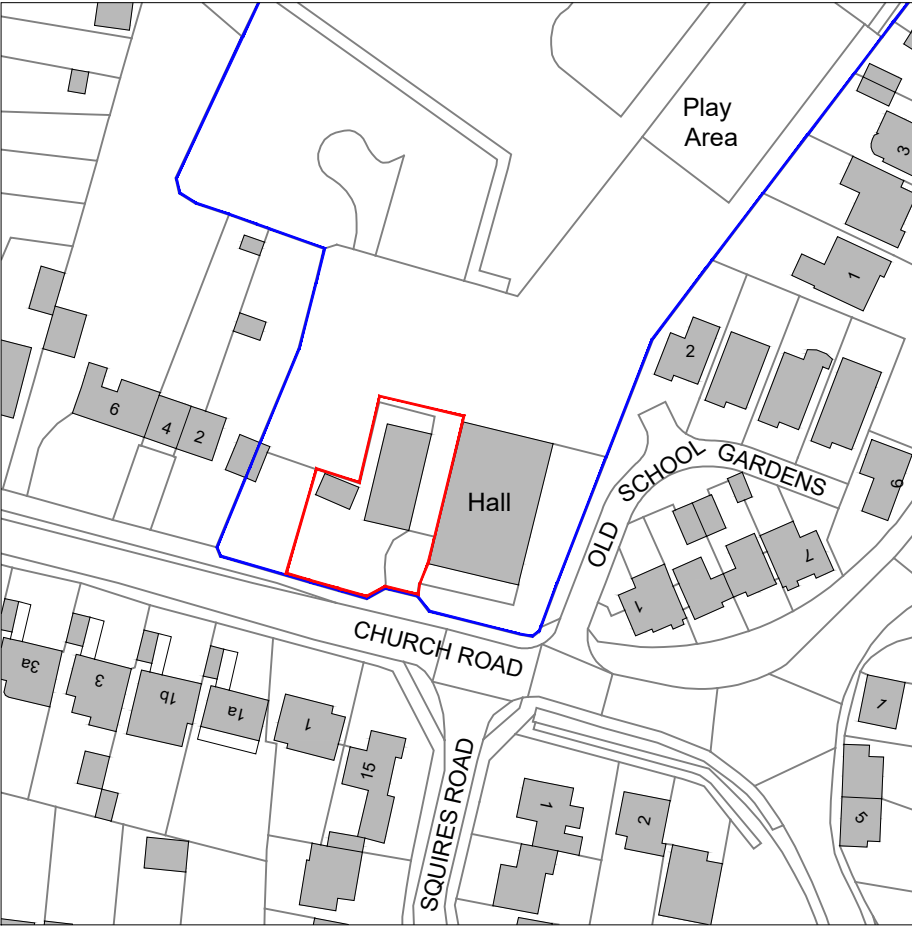

SITE LOCATION PLAN
SCALE 1:1250