




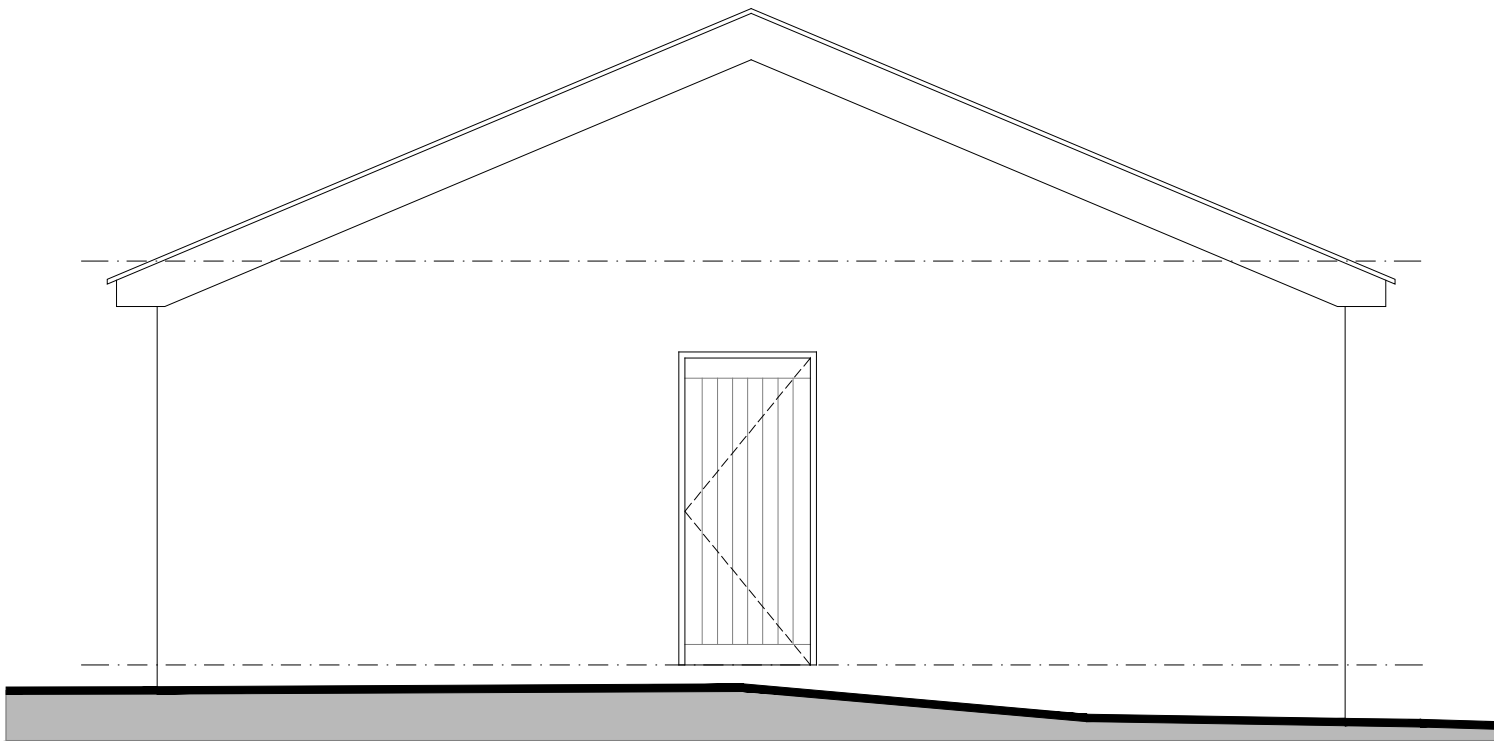


EXISTING FRONT ELEVATION (SOUTH WEST)
SCALE 1:50

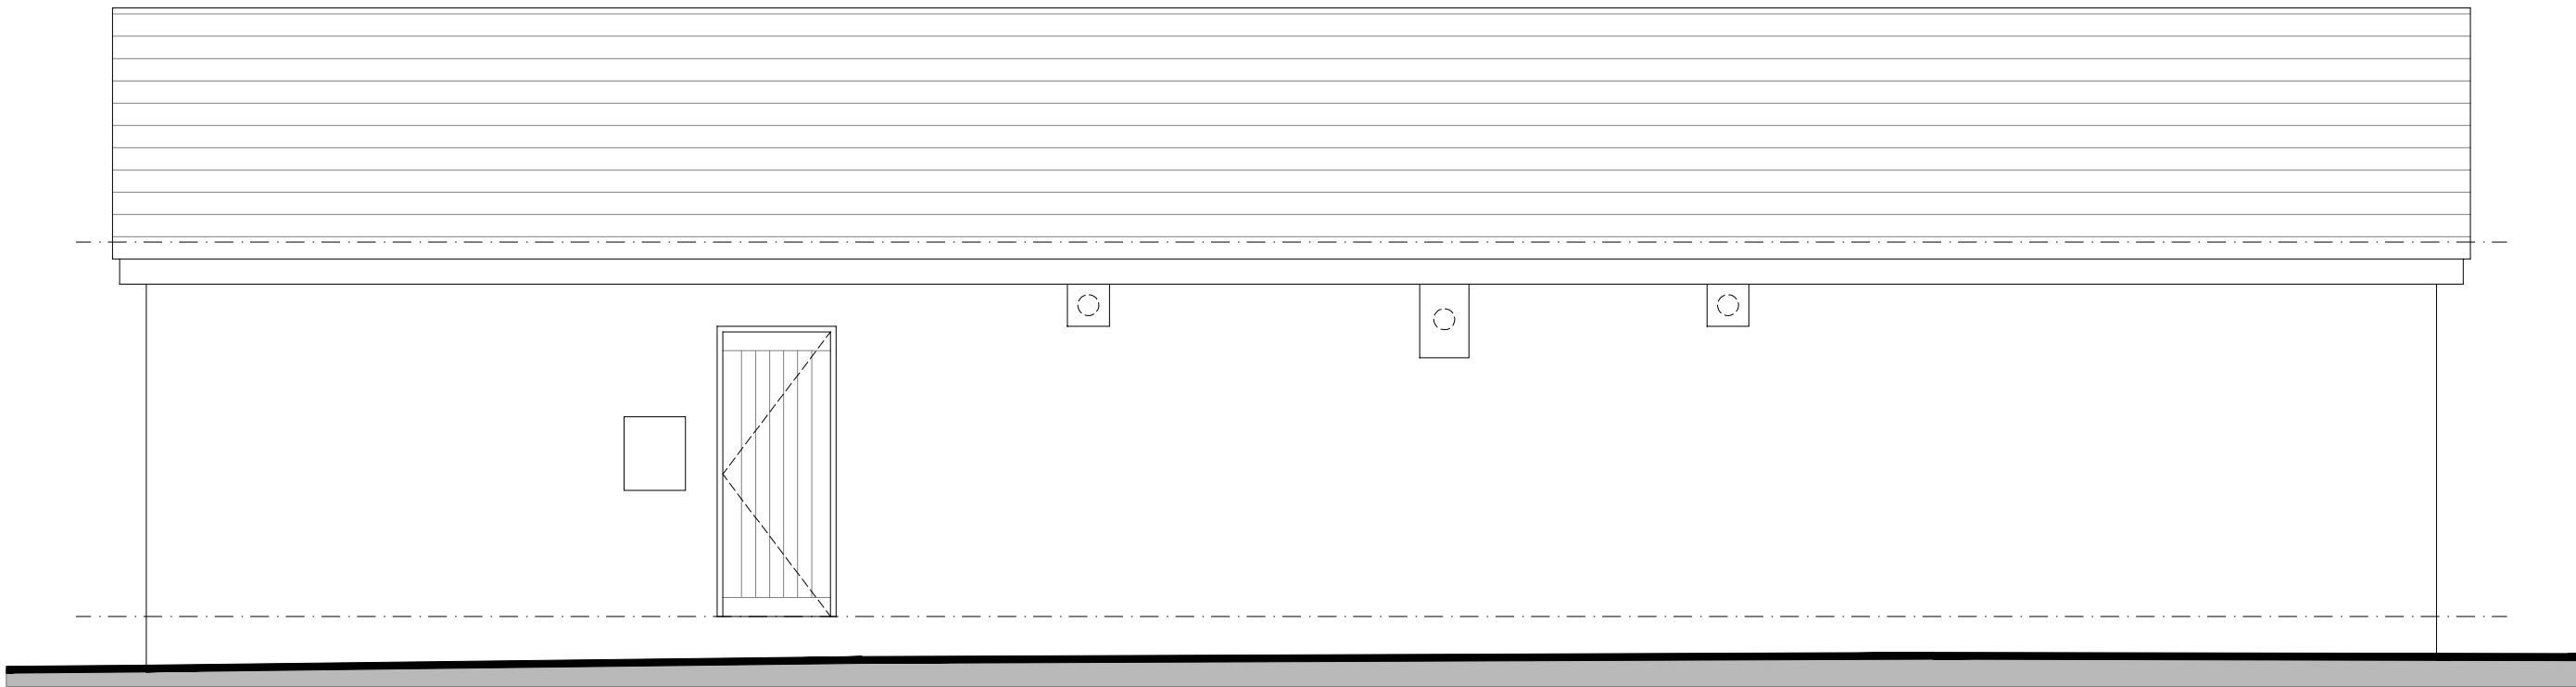

EXISTING SIDE ELEVATION (SOUTH EAST)
SCALE 1:50

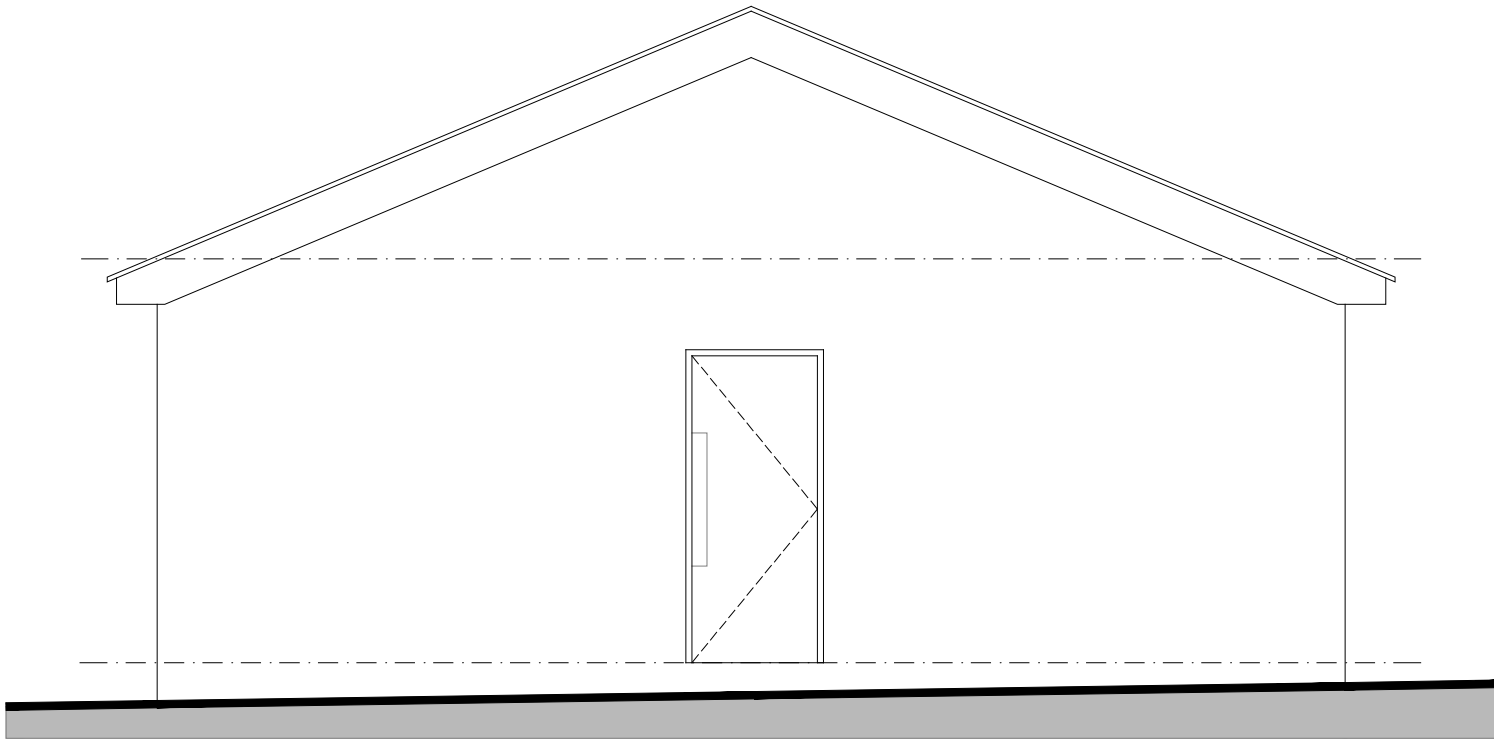

EXISTING REAR ELEVATION (NORTH EAST)
SCALE 1:50

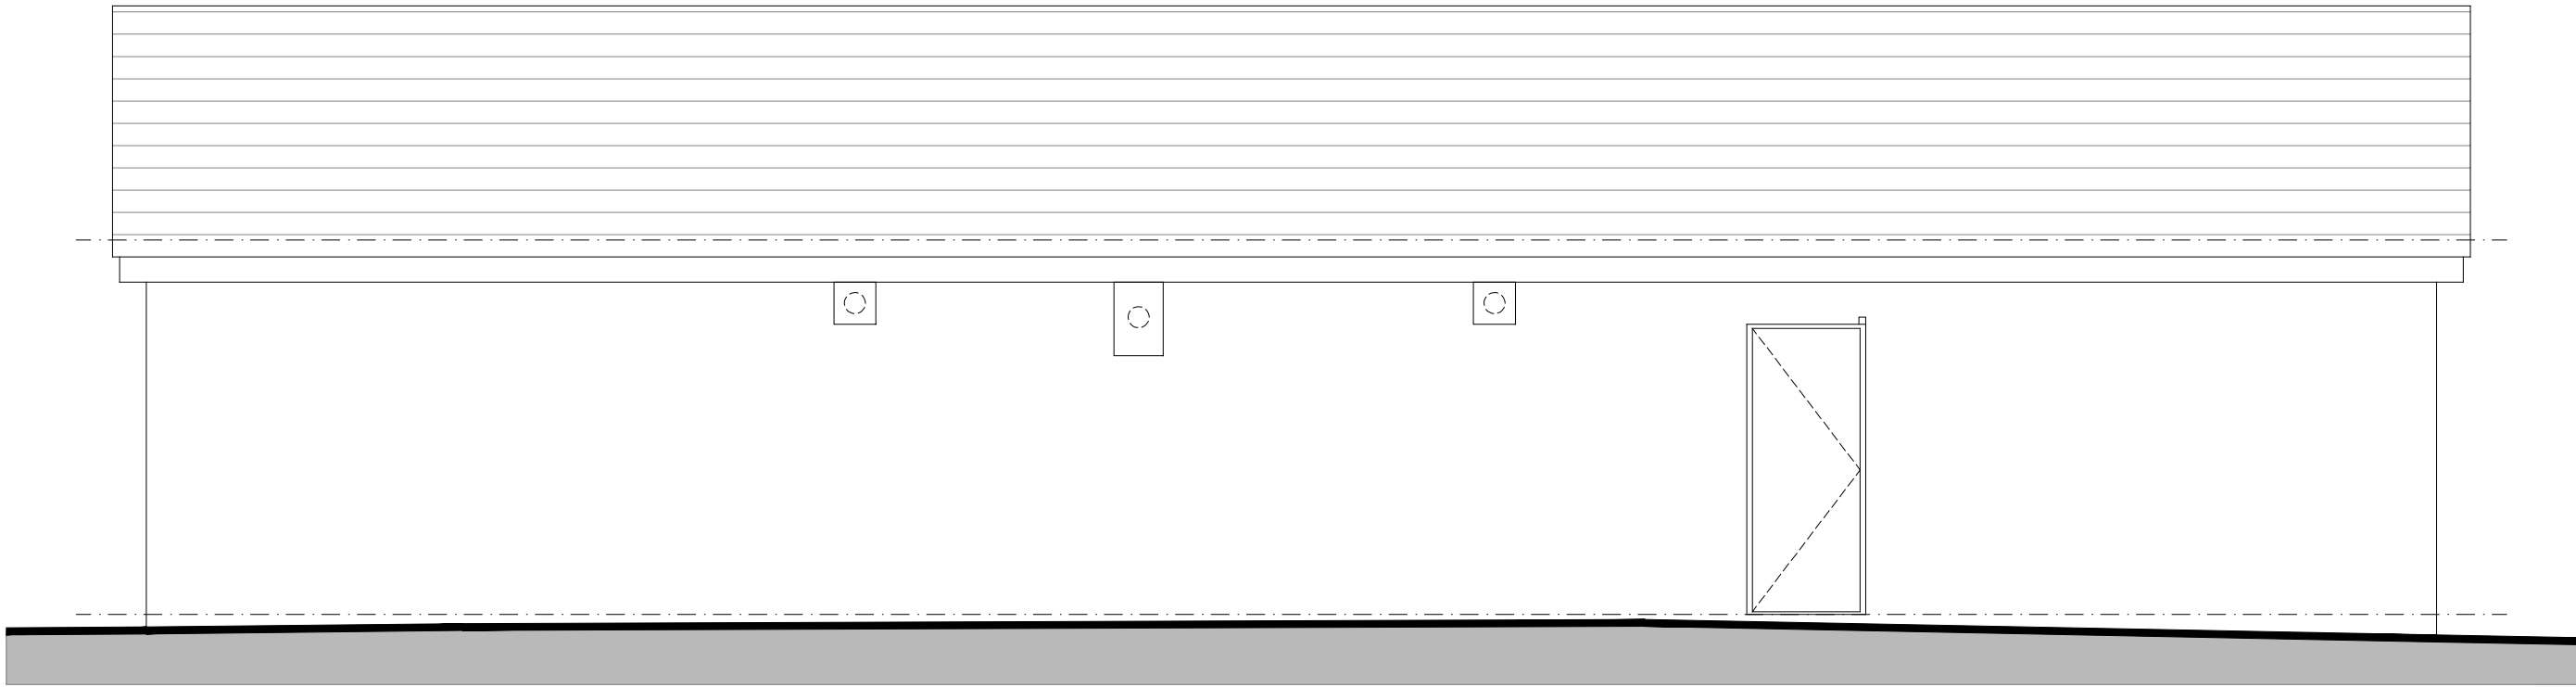

EXISTING SIDE ELEVATION (NORTH WEST)
SCALE 1:50

The copyright of this drawing is vested with Coloini + Lane Architecture Limited and must not be copied or reproduced with the consent of the company. Figured dimensions to be taken from this drawing. DO NOT SCALE, OTHER THAN FOR PLANNING PURPOSES ONLY.

All contractors must visit the site and be responsible for checking all setting out dimensions and notifying Coloini + Lane Architecture Limited of any discrepancies prior to any manufacture or construction work.

NOTES:

GENERAL NOTES

ALL MATERIALS AND COMPONENTS MUST BE SUITABLE FOR THEIR INTENDED PURPOSE AND LOCATION AND MUST BE MANUFACTURED AND INSTALLED IN STRICT ACCORDANCE WITH ALL RELEVANT CURRENT BRITISH STANDARDS AND CODES OF PRACTICE. CE STANDARDS, ROBUST DETAILS AND MANUFACTURERS SPECIFICATION.

ANY REFERENCE TO AN APPROVED DOCUMENT IN THESE NOTES RELATES TO THE RELEVANT APPROVED DOCUMENT OF THE CURRENT BUILDING REGULATIONS.

ONLY FIGURED DIMENSIONS ARE TO BE TAKEN FROM THESE DRAWINGS, OTHER THAN FOR PLANNING PURPOSES, AND IT IS THE RESPONSIBILITY OF THE CONTRACTOR TO CHECK ALL SIZES PRIOR TOO AND DURING THE BUILD. ERRORS ARISING FROM SCALING DRAWINGS WILL NOT BE ACCEPTABLE.


IT IS THE RESPONSIBILITY OF THE CLIENT TO ENSURE THAT THE PROPOSALS ARE WITHIN THEIR LAND OWNERSHIP BOUNDARY.

ALL DEMOLITION WORKS TO BE CARRIED OUT IN A SEQUENCE TO ENSURE THE EXISTING BUILDING FABRIC DOES NOT BECOME UNSTABLE. CHECK LOAD BEARING OF WALLS PRIOR TO REMOVAL. CONTRACTOR TO CHECK THE FOLLOWING PRIOR TO WORK COMMENCING:

- ALL DIMENSIONS AND LEVELS
- NEW FLOOR TO FINISH FLUSH WITH EXISTING
- EXISTING FOUNDATIONS
- EXISTING DRAINAGE
- BUILDING OWNER TO INFORM NEIGHBOURS OF WORK UNDER THE PARTY WALL ACT 1996 (if applicable)
- THE BUILDING OWNER TO ENSURE AGREEMENT WITH LOCAL WATER AUTHORITY WHERE BUILDING NEAR TO EXISTING SEWERS, PRIOR TO WORK COMMENCING
- BUILDING OWNER TO CHECK THAT THE PLANS DO NOT CONTRAVENE OR AFFECT COVENANTS OR ENCROACH BOUNDARIES, AND MATTERS RELATING TO LAND TITLE

RISK ASSESSMENT TO BE CARRIED OUT BY THE MAIN CONTRACTOR PRIOR TO WORKS COMMENCING TO ENSURE COMPLIANCE WITH CURRENT CDM REQUIREMENTS.

IT IS THE RESPONSIBILITY OF THE CLIENT AND MAIN CONTRACTOR TO CONFORM TO THE CDM REGULATIONS 2015 AND THE MAIN CONTRACTOR TO ASSUME THE ROLE OF PRINCIPLE DESIGNER.

 

REV DATE NOTES
CLIENT
WOOTTON PARISH COUNCIL

PROJECT
WOOTTON CHANGING ROOMS,
CHURCH ROAD, MK43 9EU

DRAWING TITLE
EXISTING ELEVATIONS

DRAWN	CHECKED	SIZE	SCALE	DATE
AJ	DC	A1	1:50	DEC 2022
PROJECT NO.			DRAWING NO.	REVISION
21181			006	-